


# Outdoor area

- A-01 ZITRON S.A.
- A-02 DESOI GmbH
- A-03 STM Srl
- A-04 ROCKMORE
- A-05 DOLENCO Tunnel Systems
- A-07 Robit
- A-08 Pinssar
- A-10 Ningbo Jintai Fastener CO.,Ltd.
- A-12 Mayr
- A-14 Chrstiansen & Essenbæk A/S
- A-15 AR.CO
- A-16 WEBAC-Chemie GmbH
- A-17 Alfa Laval
- A-18 fischerwerke
- A-28 Jacobs
- A-33 Strata Worldwide
- A-44 BabEng GmbH

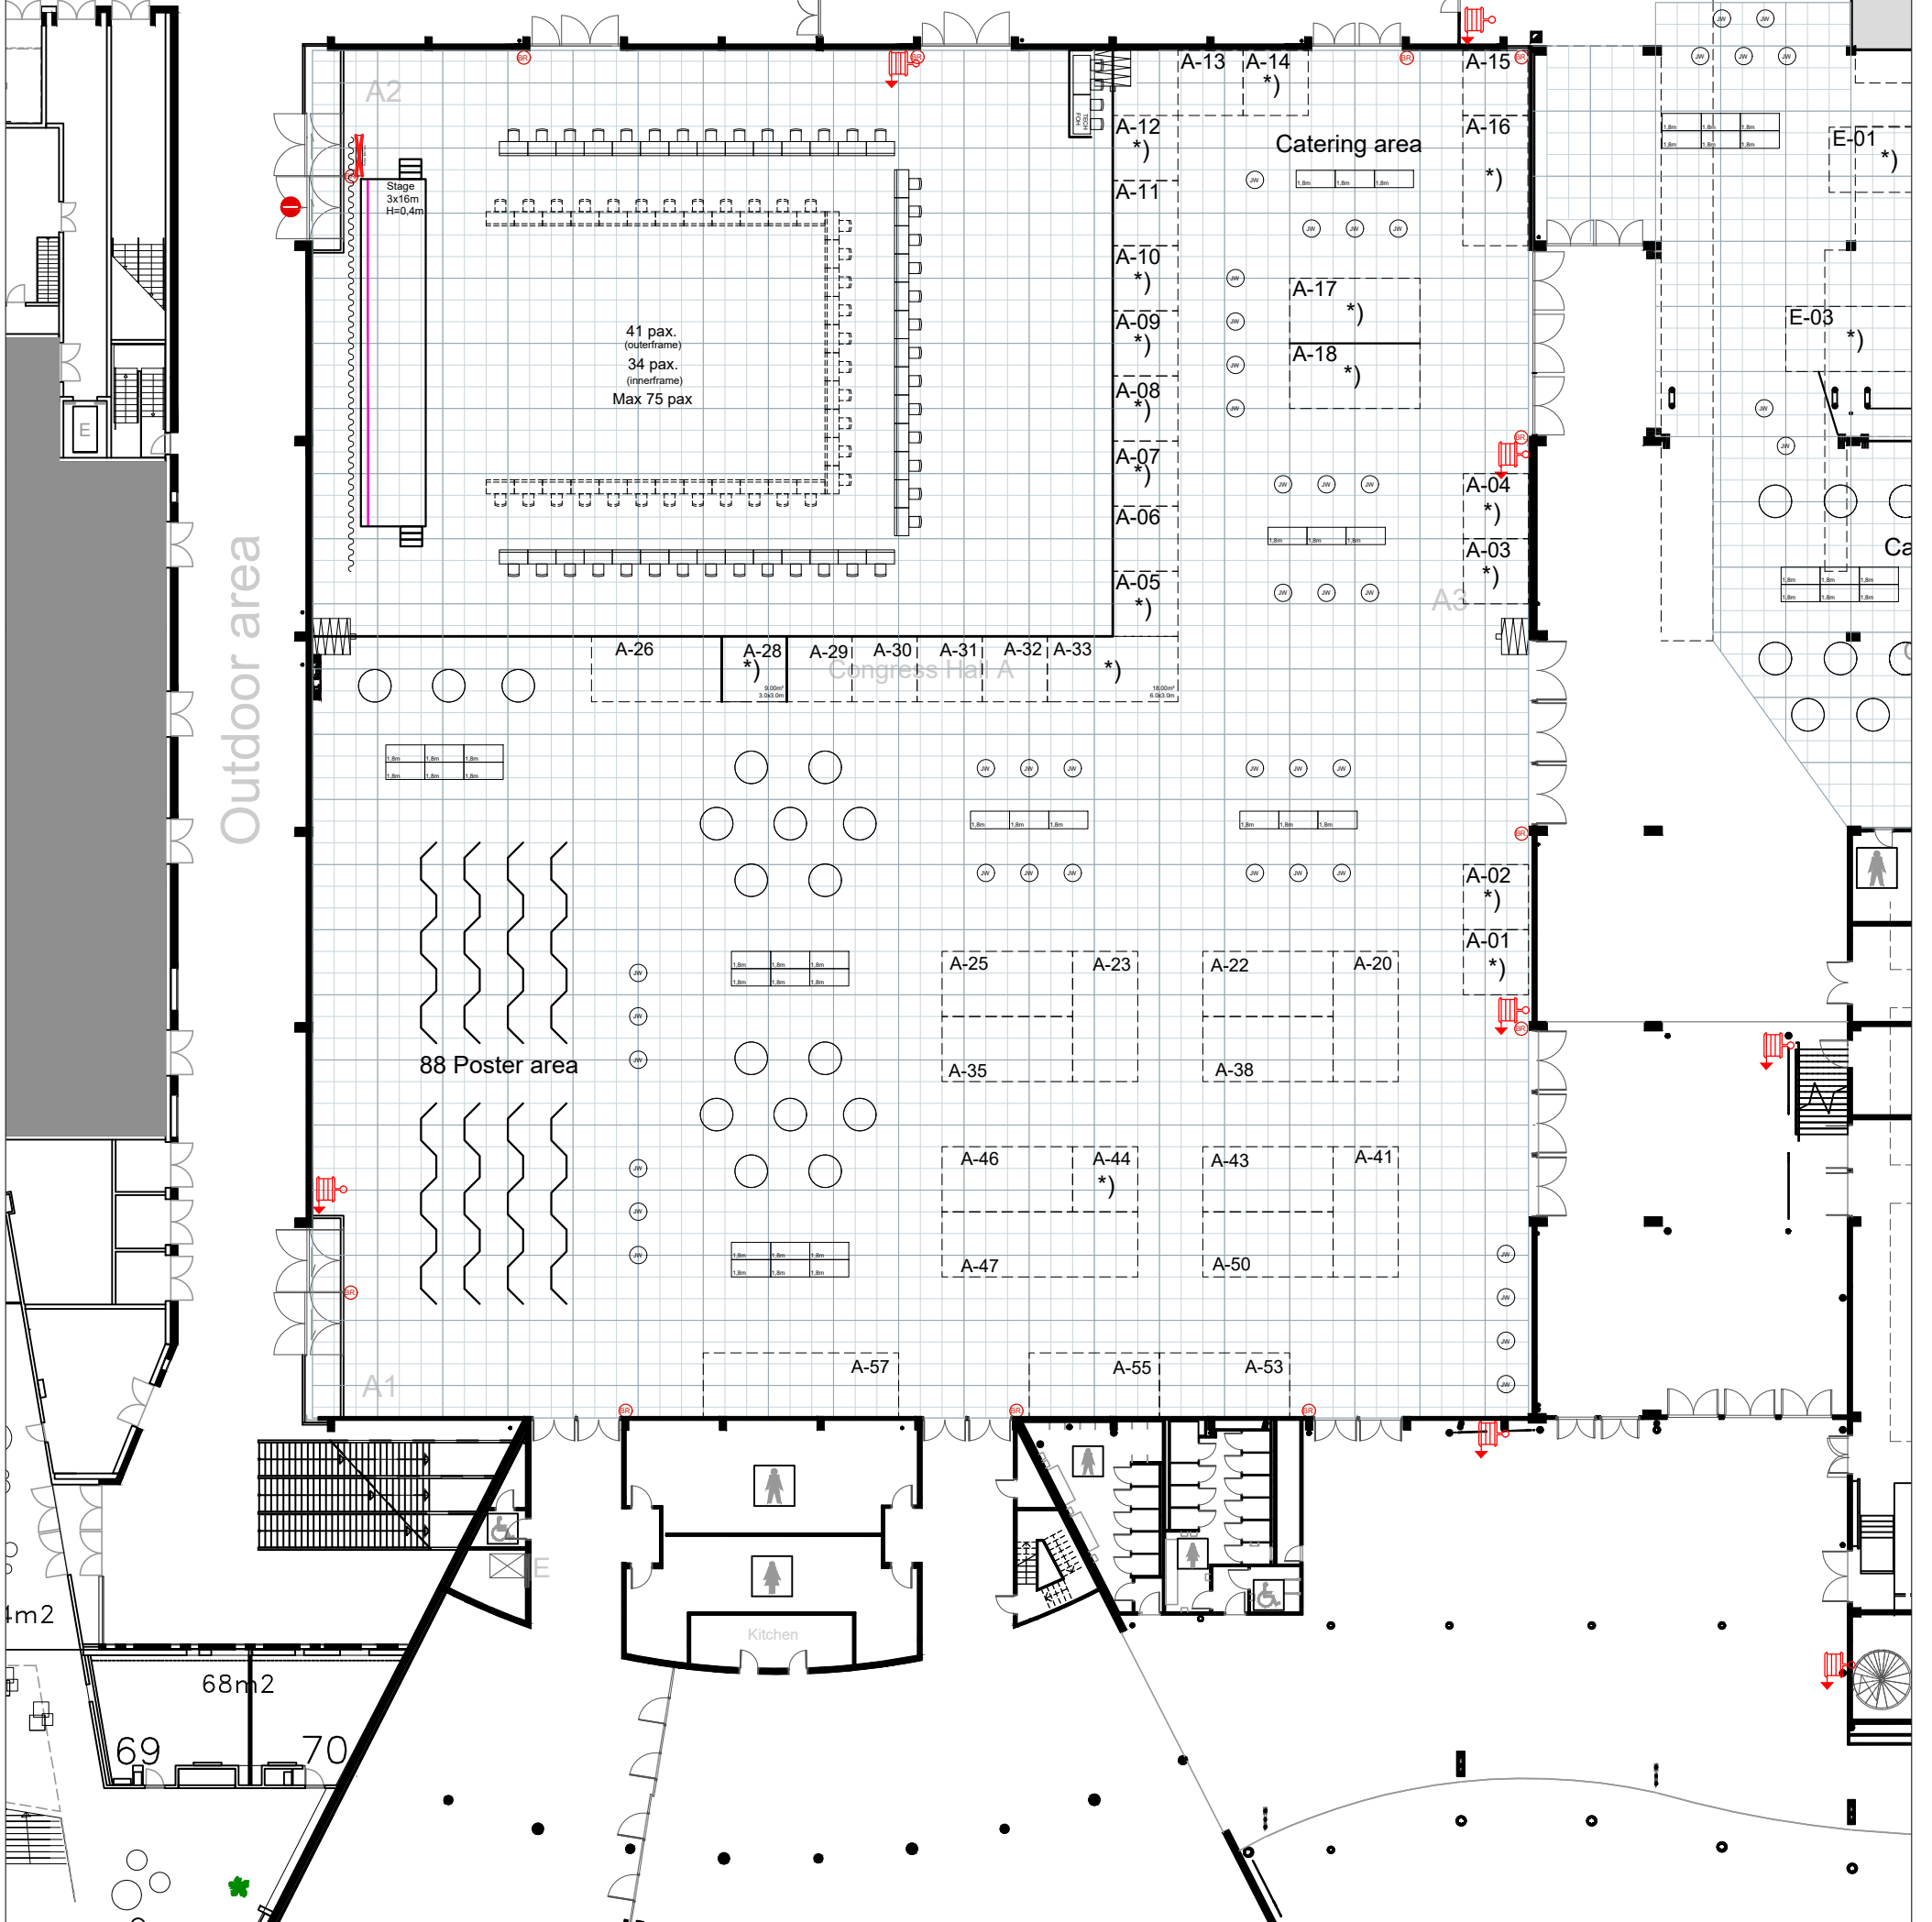

EVENT: <b>World Tunnel Congress</b>		ROOM or HALL: A-HALL	NAME: <b>SALESPLAN</b>
EVENT DATE: 2022	LAST SAVE DAN	SCALE: FIT TO A3	REVISION DATE: 4. januar 2021 10:56:21
REVISION TEXT:	DAN PLOT BY	BC SET UP BC SET UP PREF. IN USE BY CUSTOMER BC DISMANTLING	NO:
FILENAME: EADF22 WTC		<b>BELLA · CENTER</b> COPENHAGEN	

Alle rettigheder forbeholdes BC Hospitality Group - yderligere brug af dokumenterne kun med godkendelse af BC Hospitality Group - Alle målinger og oplysninger skal kontrolleres af kunden  
All rights reserved BC Hospitality Group - further use of the documents only with approval of BC Hospitality Group - All measurements and information must be checked by the customer